


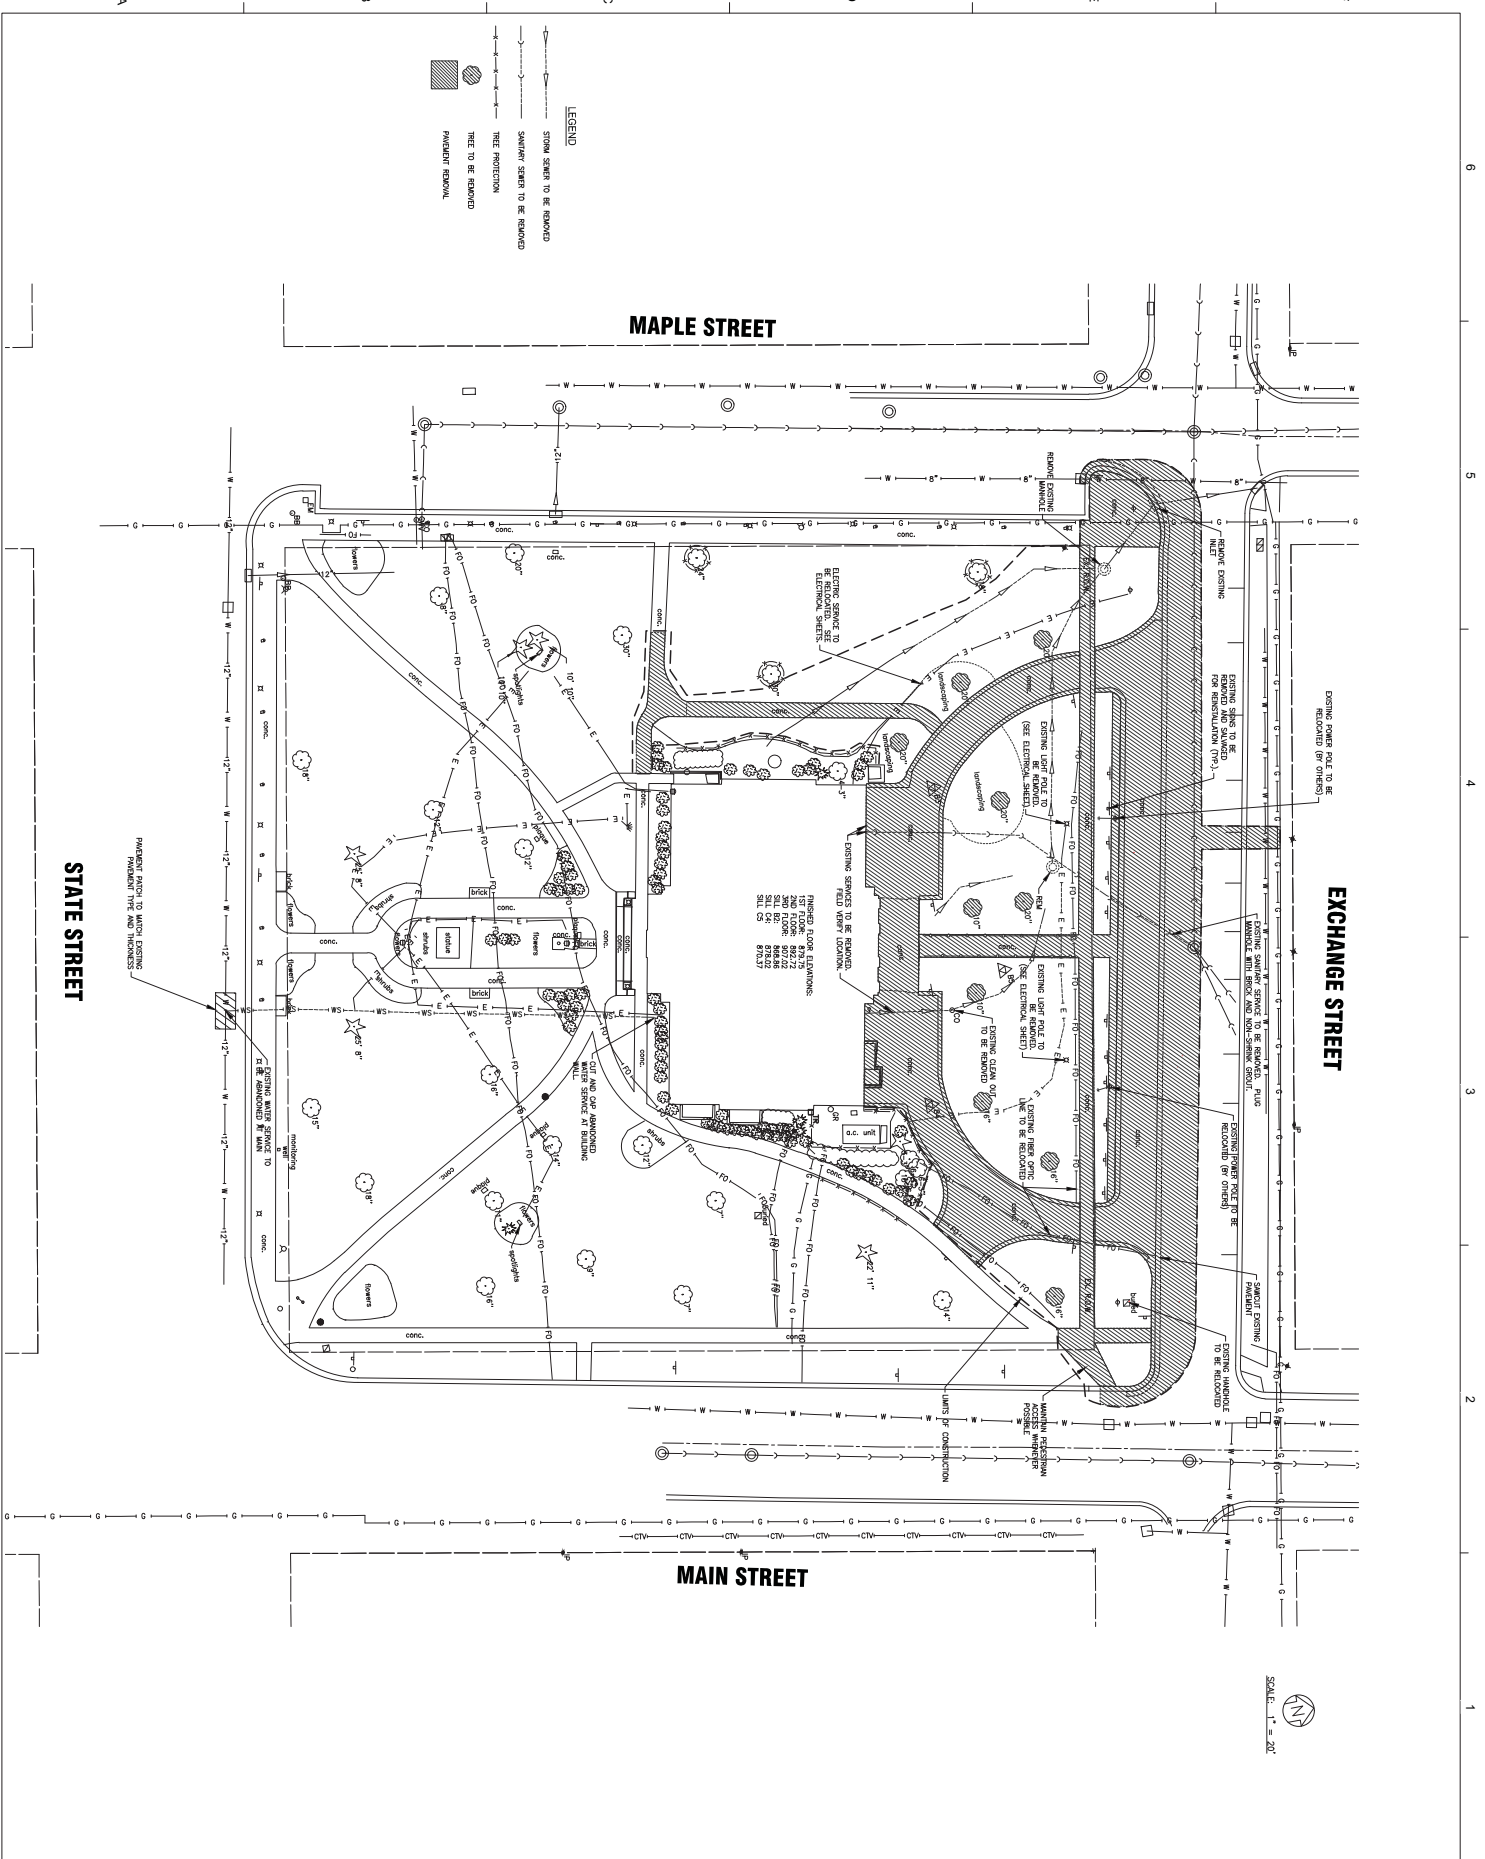

DEKALB COUNTY
COURTHOUSE ADDITION

133 WEST STATE STREET
SYCAMORE, ILLINOIS 60178



NO.	REVISIONS

REVISIONS
DRAWN BY: []
APPROVED BY: []
CHECKED BY: []
DATE: []
TITLE: **REMOVAL**

SCALE: As Indicated
KEY PLAN
SHEET NO. **C-1**

