


EASTERN DSATS CORRIDOR STUDY

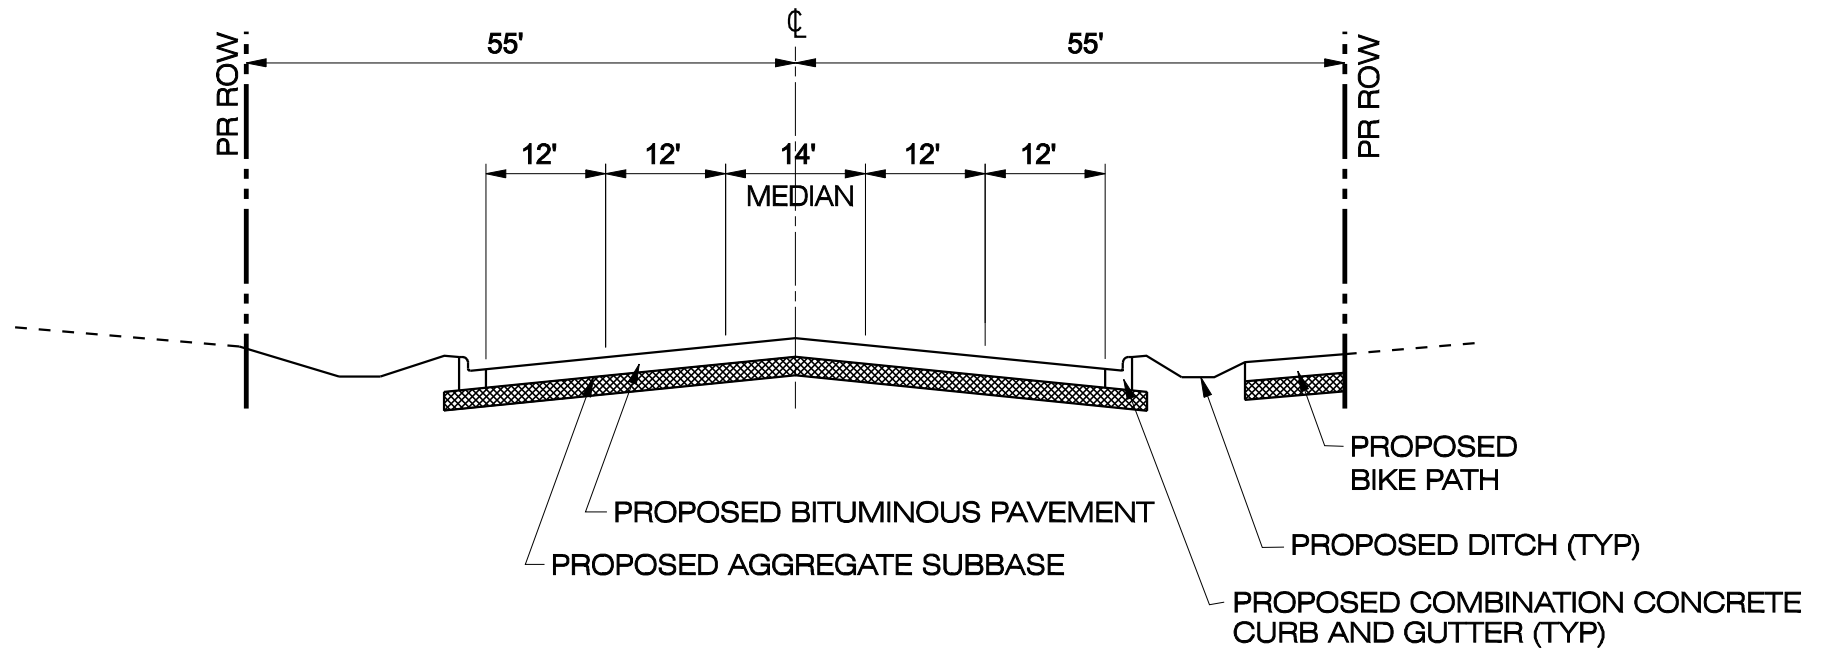

Baxter & Woodman
 Crystal Lake, Illinois
 Mokena, Illinois
 Burlington, Wisconsin
 DeKalb, Illinois
 Crayslake, Illinois
 Rockford, Illinois
 Plainfield, Illinois
 Itasca, Illinois

PROPOSED TYPICAL SECTION

DESIGNED BY MCC	SCALE NONE
DRAWN BY BCD	PROJECT NO. 080545
CHECKED BY TAO	SHEET NO.
DATE 07-15-09	7B