

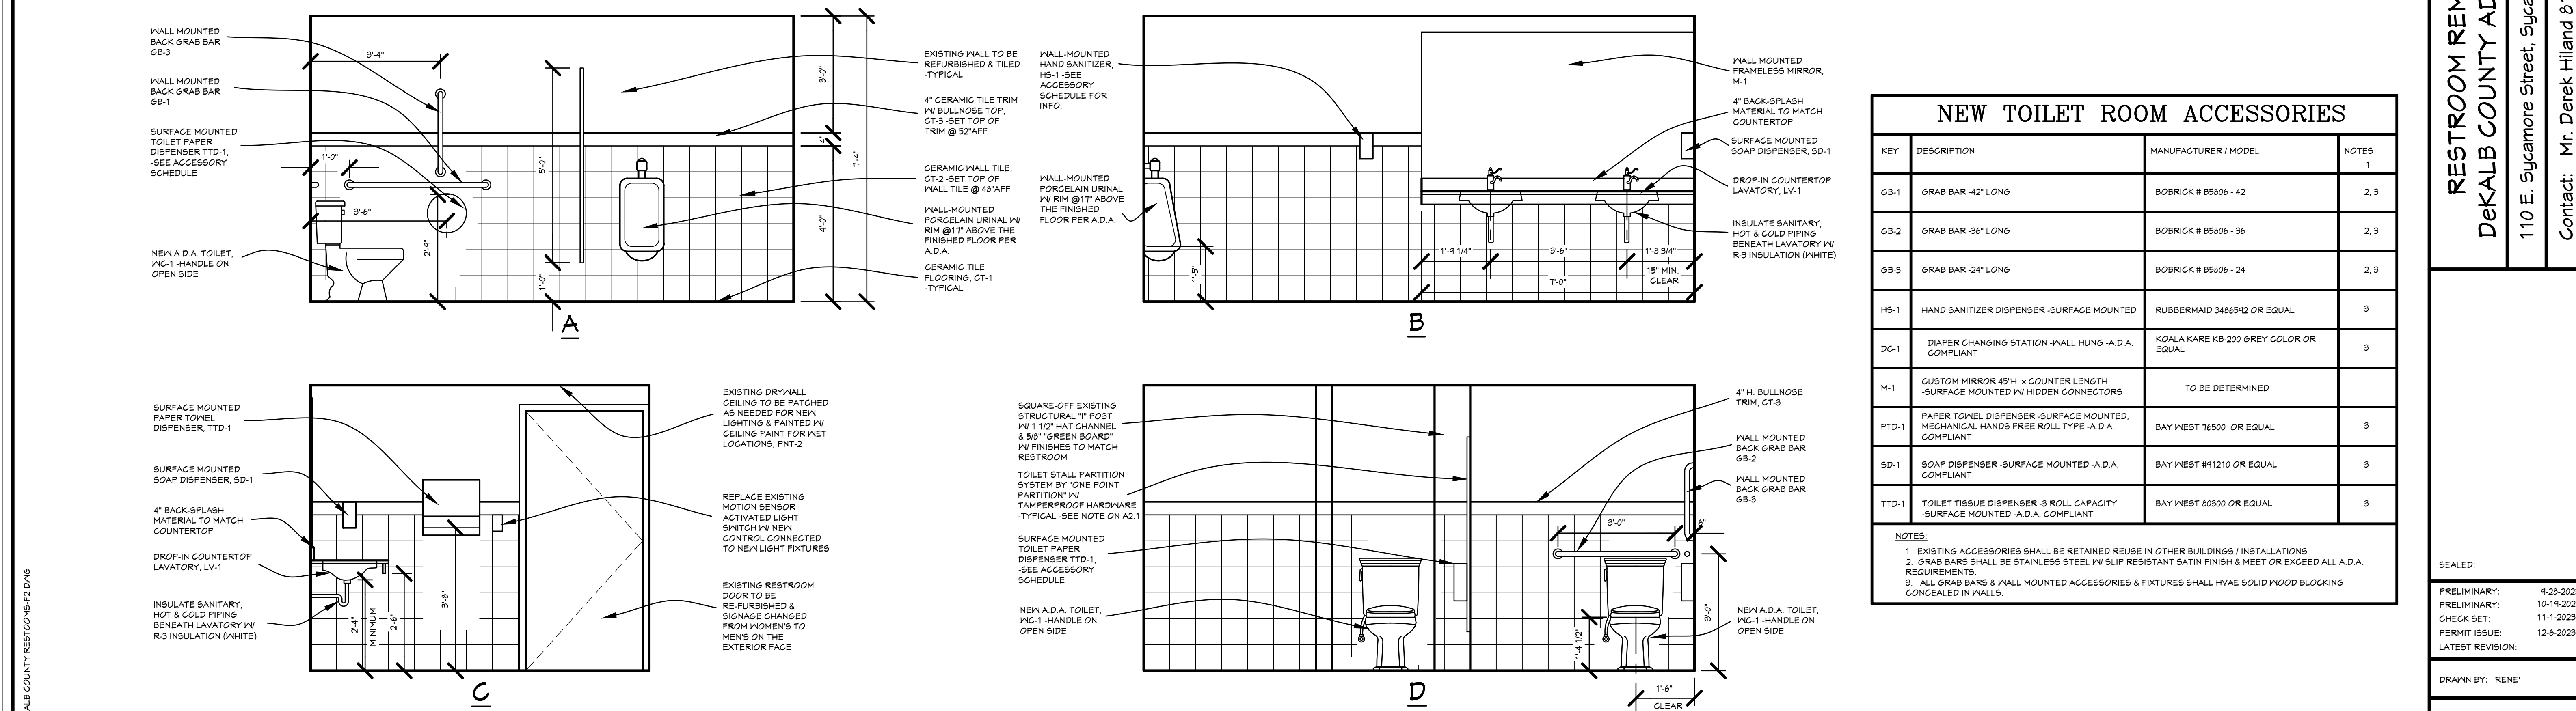


PROPOSED WOMEN'S ROOM INTERIOR ELEVATIONS

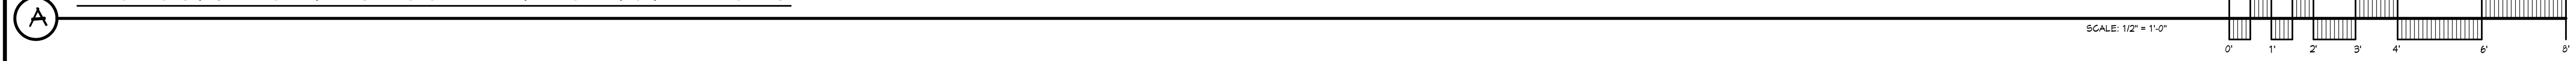

PROPOSED MEN'S ROOM INTERIOR ELEVATIONS

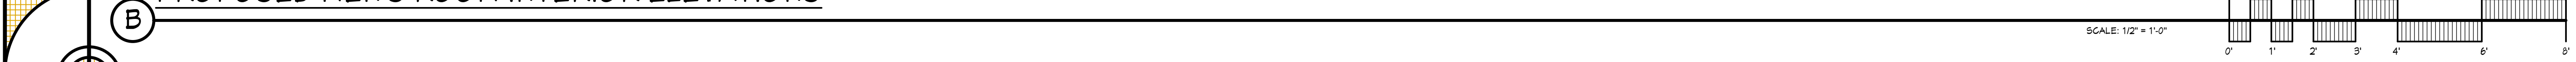

NEW TOILET ROOM ACCESSORIES

KEY	DESCRIPTION	MANUFACTURER / MODEL	NOTES
GB-1	GRAB BAR -42" LONG	BOBRICK # B5006 - 42	2, 3
GB-2	GRAB BAR -36" LONG	BOBRICK # B5006 - 36	2, 3
GB-3	GRAB BAR -24" LONG	BOBRICK # B5006 - 24	2, 3
HS-1	HAND SANITIZER DISPENSER -SURFACE MOUNTED	RUBBERMAID 3486592 OR EQUAL	3
DC-1	DIAPER CHANGING STATION -WALL HUNG -A.D.A. COMPLIANT	KOALA KARE KB-200 GREY COLOR OR EQUAL	3
M-1	CUSTOM MIRROR 45H. x COUNTER LENGTH SURFACE MOUNTED W/ HIDDEN CONNECTORS	TO BE DETERMINED	
FTD-1	PAPER TOWEL DISPENSER -SURFACE MOUNTED, MECHANICAL HANDS FREE ROLL TYPE -A.D.A. COMPLIANT	BAY WEST 76500 OR EQUAL	3
SD-1	SOAP DISPENSER -SURFACE MOUNTED -A.D.A. COMPLIANT	BAY WEST #41210 OR EQUAL	3
TTD-1	TOILET TISSUE DISPENSER -3 ROLL CAPACITY SURFACE MOUNTED -A.D.A. COMPLIANT	BAY WEST 80300 OR EQUAL	3

NOTES:
 1. EXISTING ACCESSORIES SHALL BE RETAINED REUSE IN OTHER BUILDINGS / INSTALLATIONS
 2. GRAB BARS SHALL BE STAINLESS STEEL W/ SLIP RESISTANT SATIN FINISH & MEET OR EXCEED ALL A.D.A. REQUIREMENTS.
 3. ALL GRAB BARS & WALL MOUNTED ACCESSORIES & FIXTURES SHALL HAVE SOLID WOOD BLOCKING CONCEALED IN WALLS.

R. A. VanDerHeyden, Architect
 410 East Main Street Genoa, Illinois 60135
 (815) 784 - 4833 * ravan@architect@janoo.com
 COPYRIGHT 2023 - ALL RIGHTS RESERVED

**RESTROOM REMODELING OF
 DeKALB COUNTY ADMIN. BUILDING**
 110 E. Sycamore Street, Sycamore IL 60178
 Contact: Mr. Derek Hilland 815-784-7188

SEALED:
 PRELIMINARY: 9-28-2023
 PRELIMINARY: 10-19-2023
 CHECK SET: 11-1-2023
 PERMIT ISSUE: 12-6-2023
 LATEST REVISION:

DRAWN BY: RENE

SCALE: 1/2" = 1'-0"

SHEET
A3.1
 OF
 6

DEKALB COUNTY RESTROOMS-P2 DWG