


SITE LOGISTICS PLAN

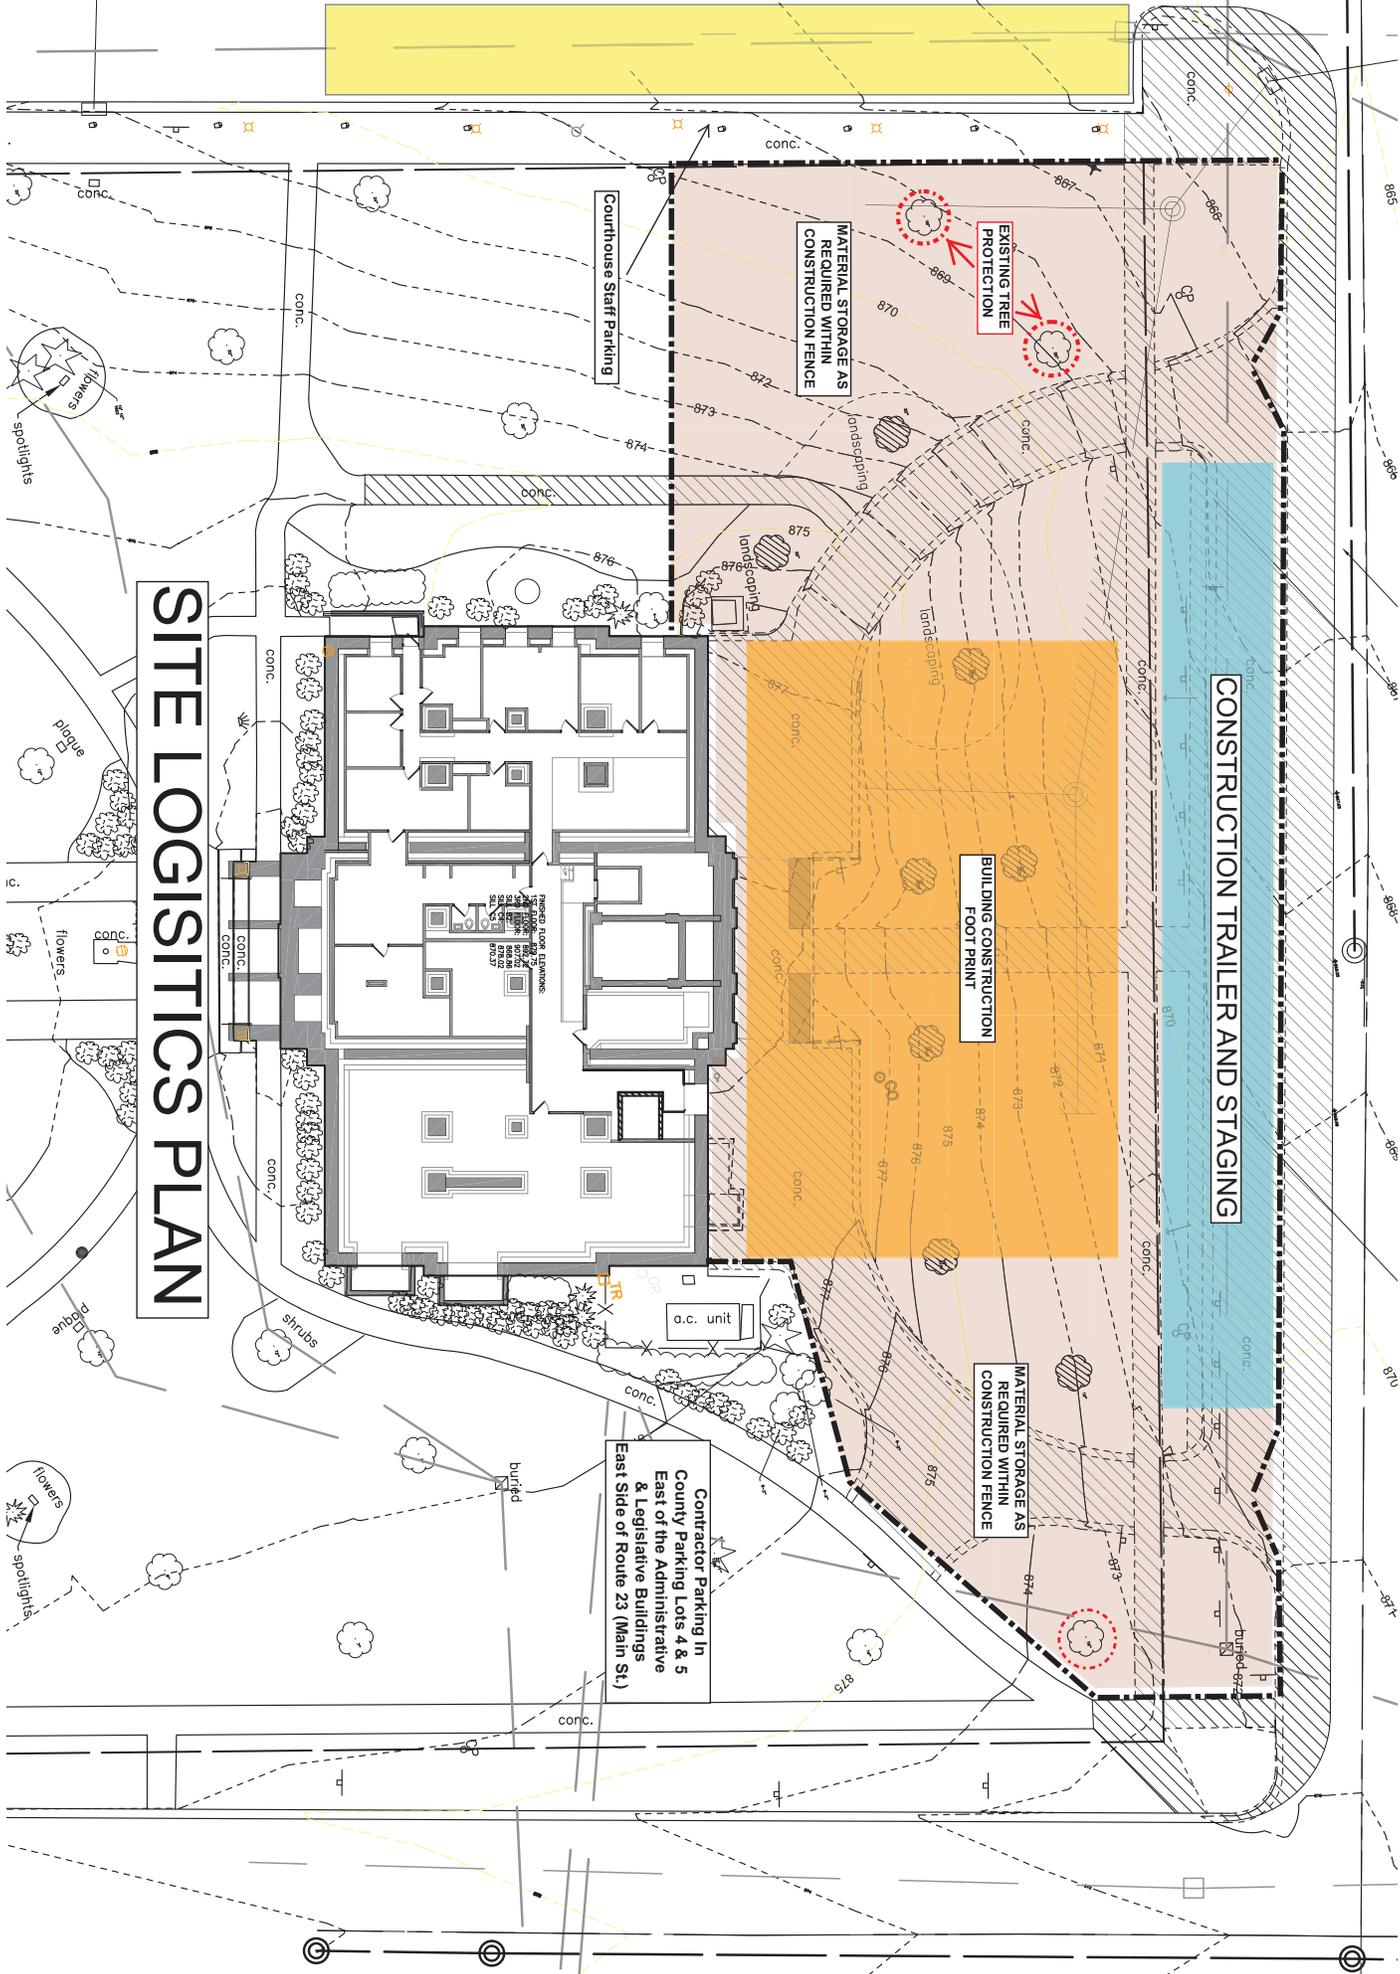

Courthouse Staff Parking

MATERIAL STORAGE AS REQUIRED WITHIN CONSTRUCTION FENCE

EXISTING TREE PROTECTION

BUILDING CONSTRUCTION FOOT PRINT

CONSTRUCTION TRAILER AND STAGING

MATERIAL STORAGE AS REQUIRED WITHIN CONSTRUCTION FENCE

Contractor Parking In County Parking Lots 4 & 5 East of the Administrative & Legislative Buildings East Side of Route 23 (Main St.)

MAIN STREET