


PROPOSED EXHIBIT OF GENOA ROAD SOLAR I

PART OF SECTION 3, TOWNSHIP 42 NORTH, RANGE 4 EAST OF THE THIRD PRINCIPAL MERIDIAN, IN KINGSTON TOWNSHIP, DEKALB COUNTY, ILLINOIS

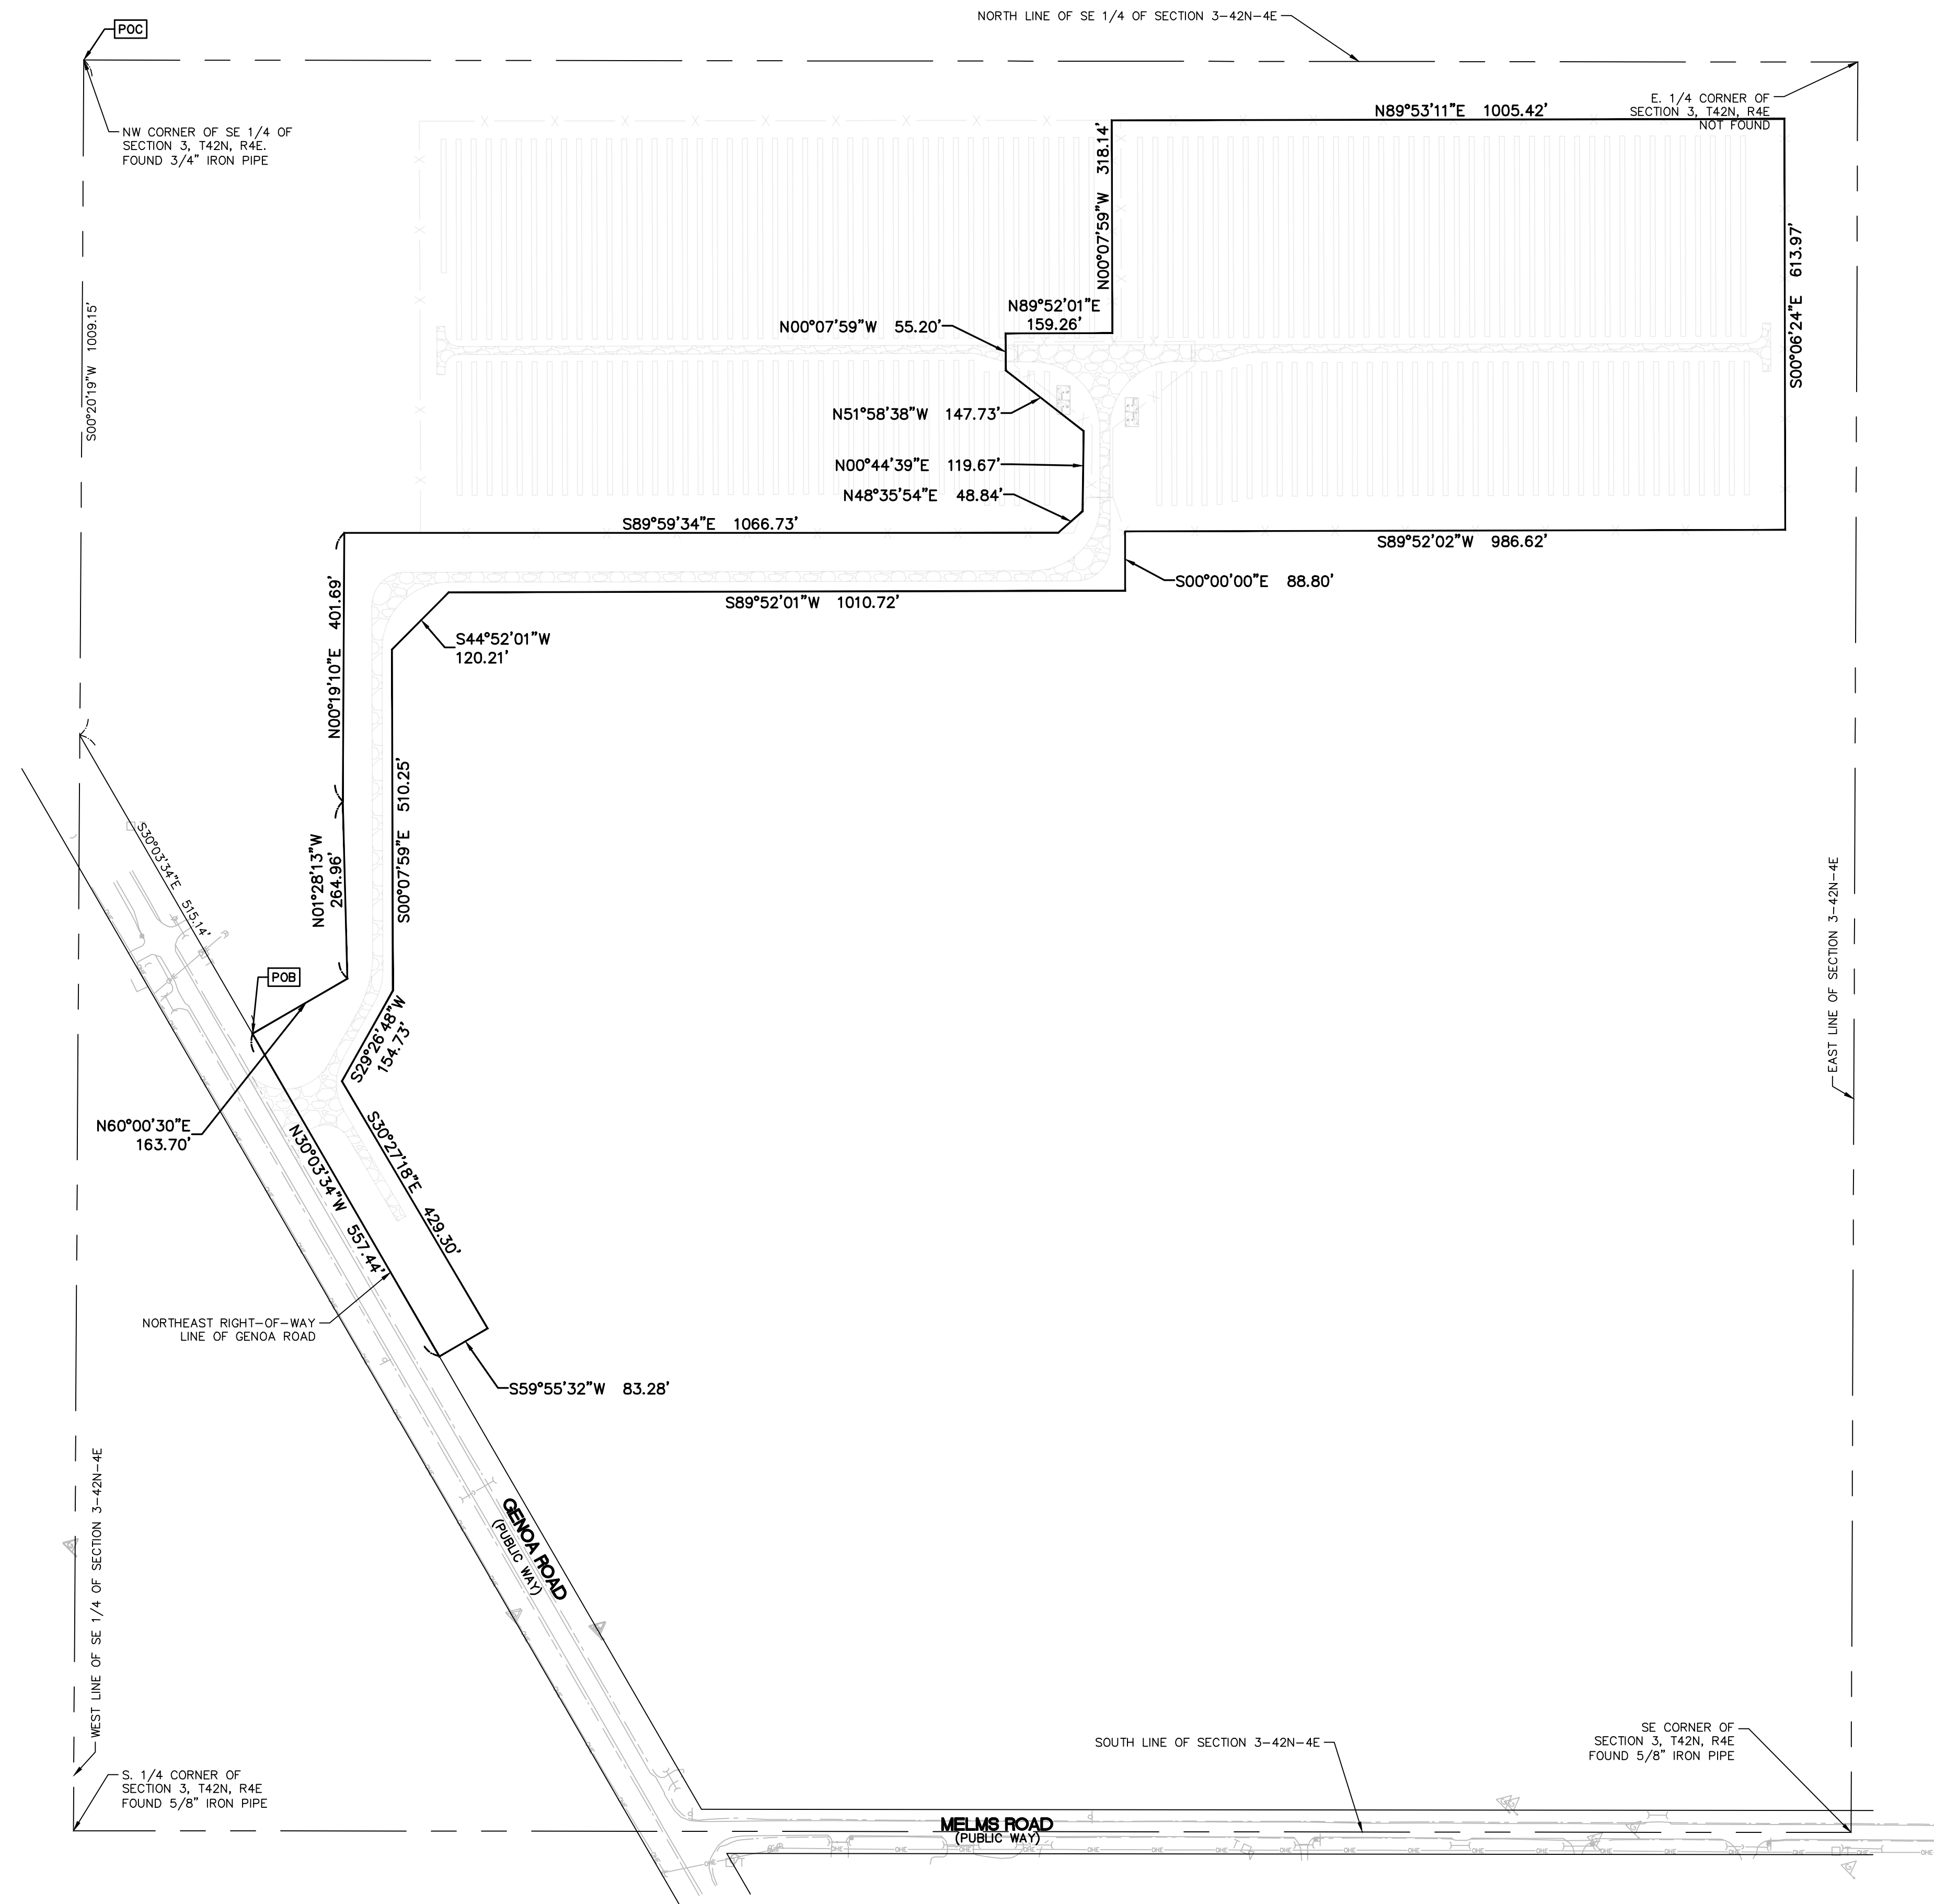

GENOA ROAD SOLAR I PROPOSED LEGAL DESCRIPTION

THAT PART OF THE SOUTHEAST QUARTER OF SECTION 3, TOWNSHIP 42 NORTH, RANGE 4 EAST OF THE THIRD PRINCIPAL MERIDIAN, KINGSTON TOWNSHIP, DEKALB COUNTY, ILLINOIS, DESCRIBED AS FOLLOWS:

COMMENCING AT THE NORTHWEST CORNER OF SAID SOUTHEAST QUARTER; THENCE SOUTH 0°20'19\"/>


CONTAINING 19.445± ACRES (847,039± SQ. FT.)

GENERAL NOTES:


1. COMPARE ALL DISTANCES AND POINTS IN FIELD AND REPORT ANY DISCREPANCIES IN SAME TO SURVEYOR AT ONCE.
2. NO DIMENSIONS SHOULD BE ASSUMED BY SCALING.

LEGEND

- EXISTING SECTION CORNER
- FOUND SURVEY MONUMENT
- BOUNDARY LINE
- BOUNDARY ADJACENT / ROW LINE
- SECTION LINE

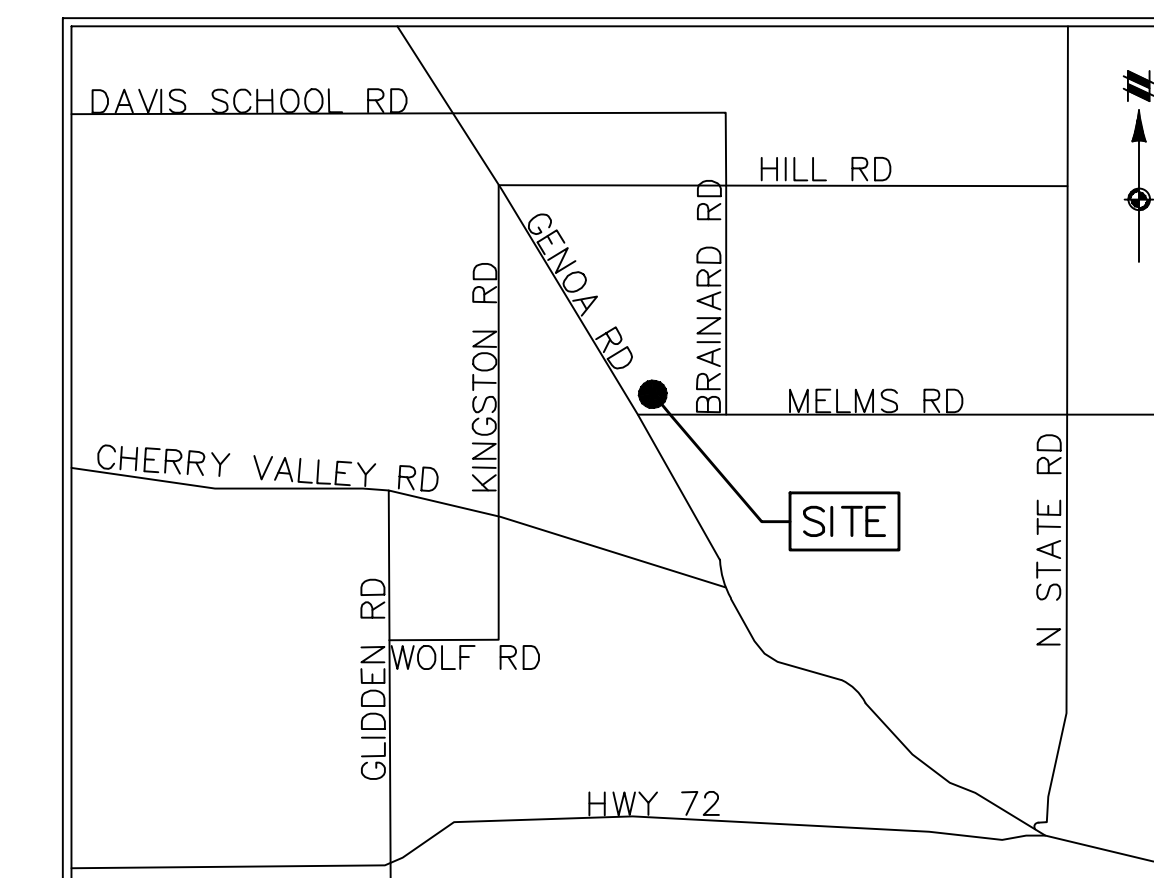

VICINITY MAP
NOT TO SCALE

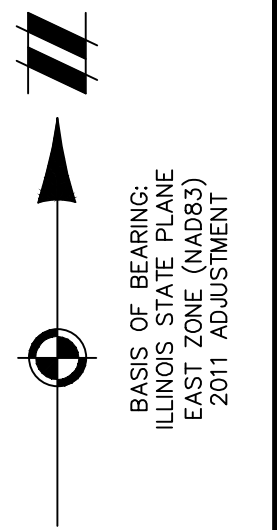

BASIS OF BEARING:
ILLINOIS STATE PLANE
EAST ZONE (NAD83)
2011 ADJUSTMENT



THE LOCATIONS OF EXISTING UNDERGROUND UTILITIES ARE SHOWN IN AN APPROXIMATE WAY ONLY AND HAVE NOT BEEN INDEPENDENTLY VERIFIED BY THE OWNER OR ITS REPRESENTATIVE. THE CONTRACTOR SHALL DETERMINE THE EXACT LOCATION OF ALL EXISTING UTILITIES BEFORE COMMENCING WORK, AND AGREES TO BE FULLY RESPONSIBLE FOR ANY AND ALL DAMAGES WHICH MIGHT BE OCCASIONED BY THE CONTRACTOR'S FAILURE TO EXACTLY LOCATE AND PRESERVE ANY AND ALL UNDERGROUND UTILITIES.

NOTICE: CONSTRUCTION SITE SAFETY IS THE SOLE RESPONSIBILITY OF THE CONTRACTOR. NEITHER THE OWNER NOR THE ENGINEER SHALL BE EXPECTED TO ASSUME ANY RESPONSIBILITY FOR SAFETY OF THE WORK OF PERSONS ENGAGED IN THE WORK, OF ANY NEARBY STRUCTURES, OR OF ANY OTHER PERSONS.

COPYRIGHT © 2022 ATWELL LLC. NO REPRODUCTION SHALL BE MADE WITHOUT THE PRIOR WRITTEN CONSENT OF ATWELL LLC.

SECTION 3	TOWN 42 NORTH, RANGE 4 EAST
KINGSTON TOWNSHIP	DEKALB COUNTY, ILLINOIS

CLIENT	NEXAMP SOLAR ENERGY SOLUTIONS
PROPOSED EXHIBIT	GENOA ROAD SOLAR I

DATE 05/13/2022

NO.	REVISIONS

SCALE 0 75 150
1" = 150 FEET

DR.	SEA	GH.	KOA
P.M. K. ALLRED			
BOOK:	208		
JOB	18002311		
SHEET NO.	1 OF 1		