



EXISTING PARTIAL BASEMENT PLAN

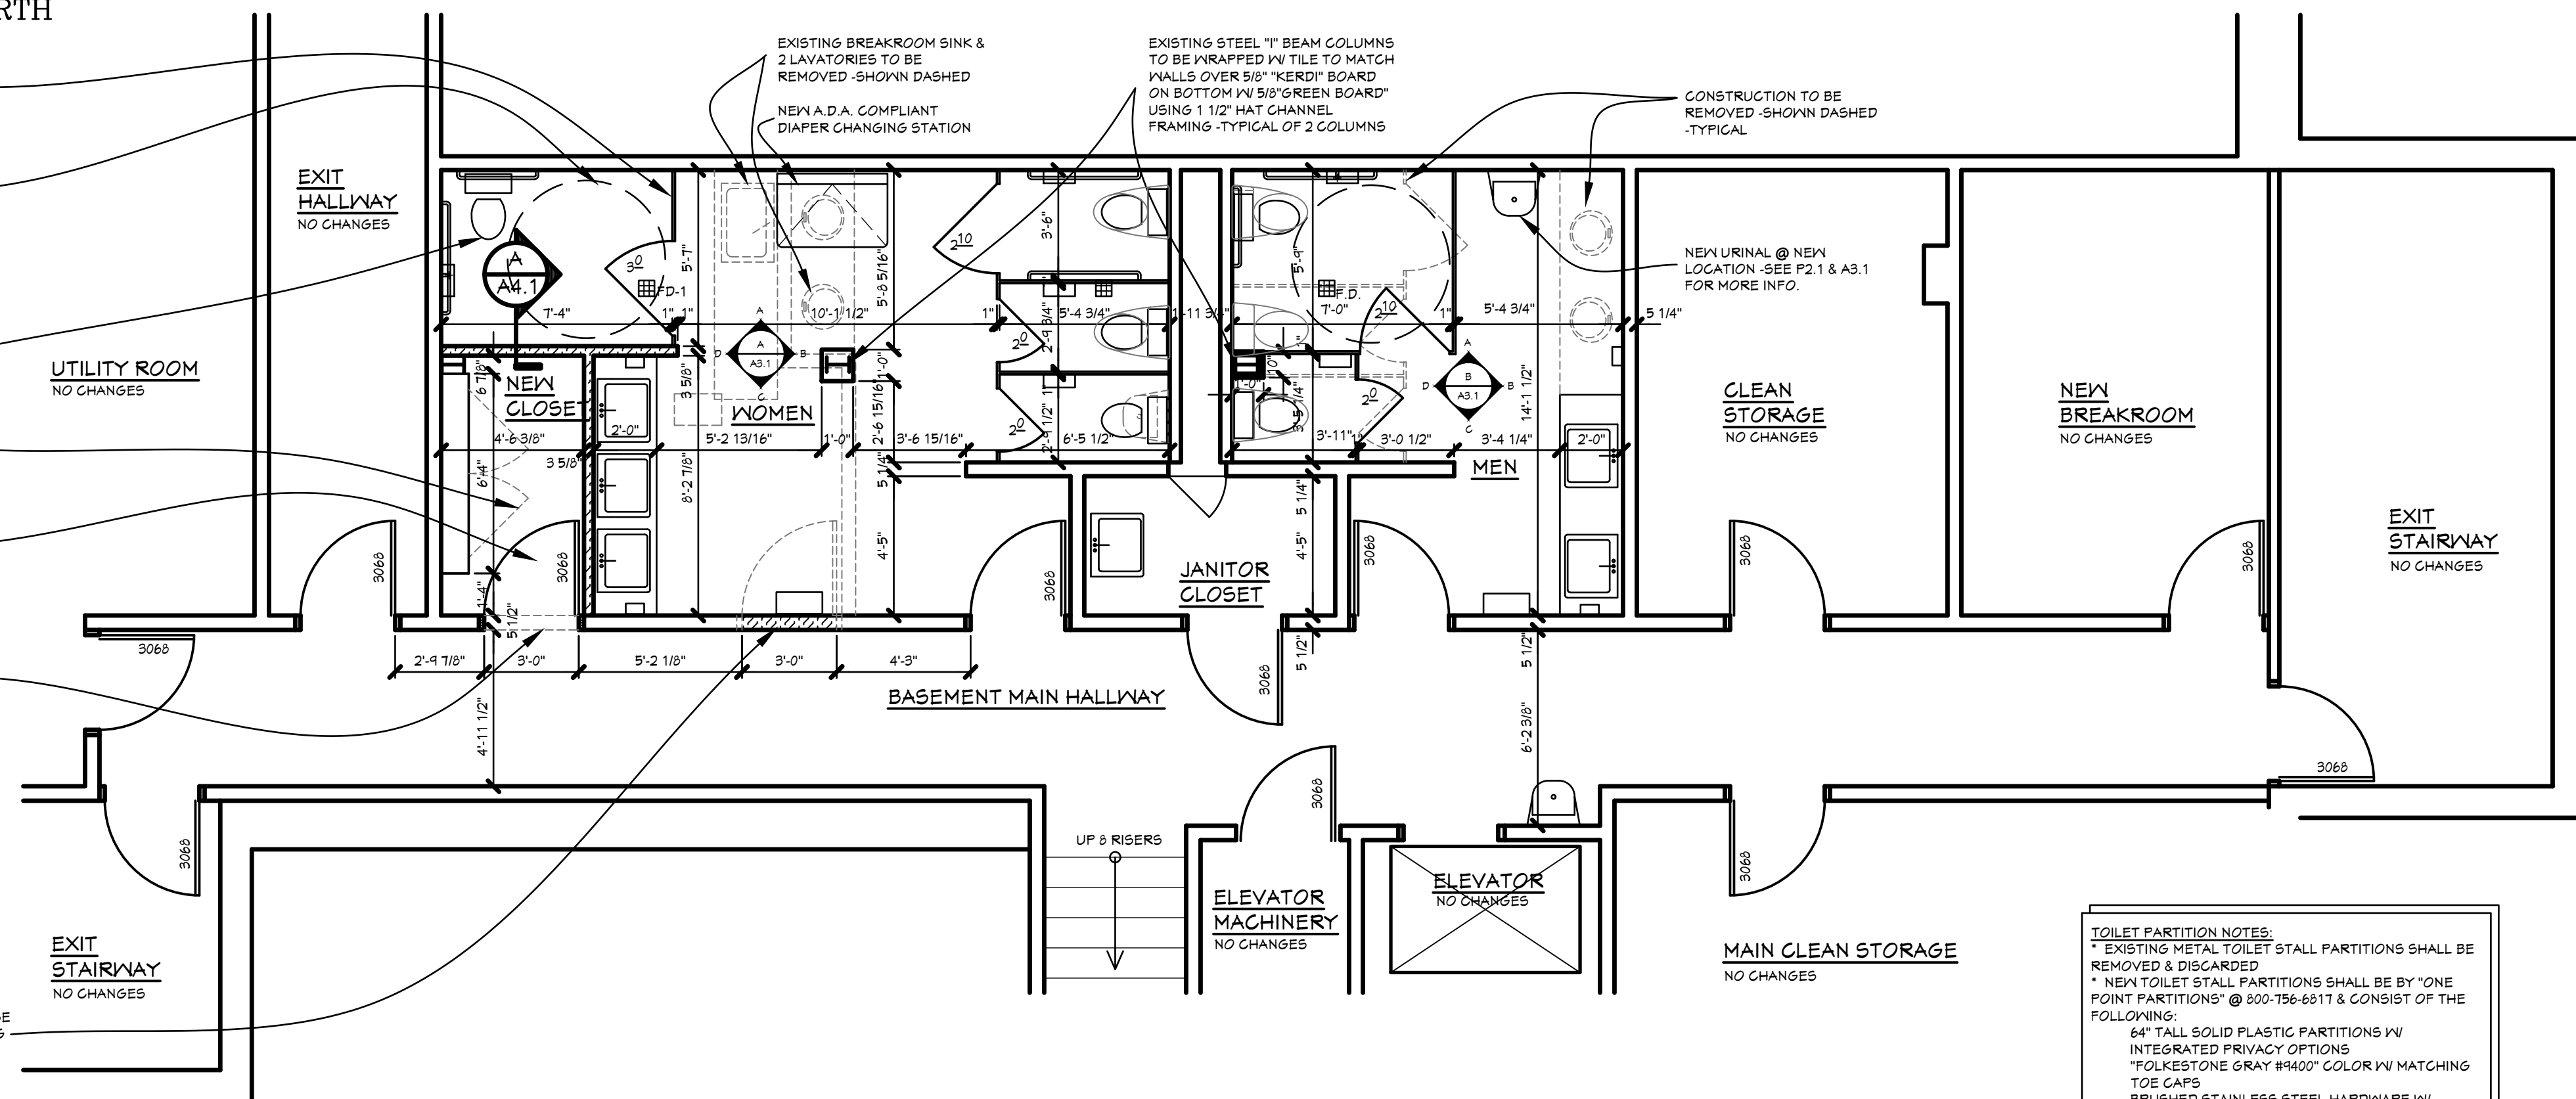


NORTH

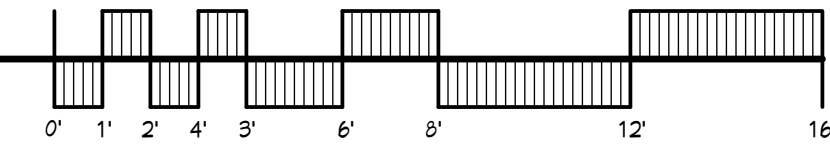

PROPOSED PARTIAL BASEMENT PLAN



NORTH

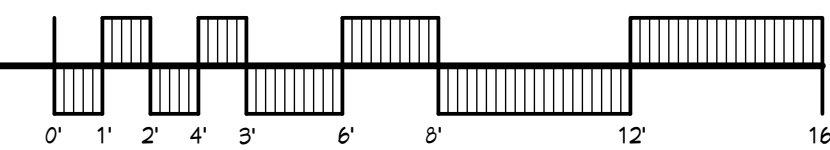

- NEW A.D.A. COMPLIANT TOILET STALL PARTITIONS - SEE AS.1 FOR MORE INFO.
- NEW A.D.A. COMPLIANT HANDICAPPED STALL W/ 60" TURNING CIRCLE SHOWN DASHED - SEE INTERIOR ELEVATIONS ON AS.1 FOR MORE INFORMATION.
- NEW A.D.A. COMPLIANT WATER CLOSET, PG. 1 - SEE P.2.1 & AS.1 FOR MORE INFO.
- REMOVE PIANO-HINGED CUPBOARD DOORS ON EXISTING STORAGE CUPBOARD - SHOWN DASHED.
- REINSTALL DOOR FROM OLD BREAKROOM IN NEW LOCATION @ NEW CLOSET.
- MAIN HALLWAY FLOORING SHALL BE PATCHED @ NEW CLOSET DOORWAY.
- MAIN HALLWAY WALL SHALL BE PATCHED TO MATCH EXISTING CONDITIONS @ FILLED-IN DOORWAY.

TOILET PARTITION NOTES:
 * EXISTING METAL TOILET STALL PARTITIONS SHALL BE REMOVED & DISCARDED
 * NEW TOILET STALL PARTITIONS SHALL BE BY 'ONE POINT PARTITIONS' @ 800-756-6617 & CONSIST OF THE FOLLOWING:
 64" TALL SOLID PLASTIC PARTITIONS W/ INTEGRATED PRIVACY OPTION
 "FOLKESTONE GRAY #3400" COLOR W/ MATCHING TOE CAPS
 BRUSHED STAINLESS STEEL HARDWARE W/ OVERHEAD ALUMINUM SUPPORT & FILASTERS THAT REACH THE FLOOR. PARTITIONS SHALL START 12" ABOVE THE FLOOR.

SEE A4.1 FOR ROOM FINISH SCHEDULE

R. A. VanDerHeyden, Architect

410 East Main Street Genoa, Illinois 60135
 (815) 784 - 4833 * rvanarchitect@yahoo.com
 COPYRIGHT 2023 - ALL RIGHTS RESERVED

**RESTROOM REMODELING OF
 DEKALB COUNTY ADMIN. BUILDING**

110 E. Sycamore Street, Sycamore IL 60178
 Contact: Mr. Derek Hilland 815-784-7188

SEALED:

PRELIMINARY:	9-28-2023
PRELIMINARY:	10-19-2023
CHECK SET:	11-1-2023
PERMIT ISSUE:	12-6-2023
LATEST REVISION:	

DRAWN BY: RENE

SCALE: AS SHOWN

SHEET
A2.1
 OF
 6